


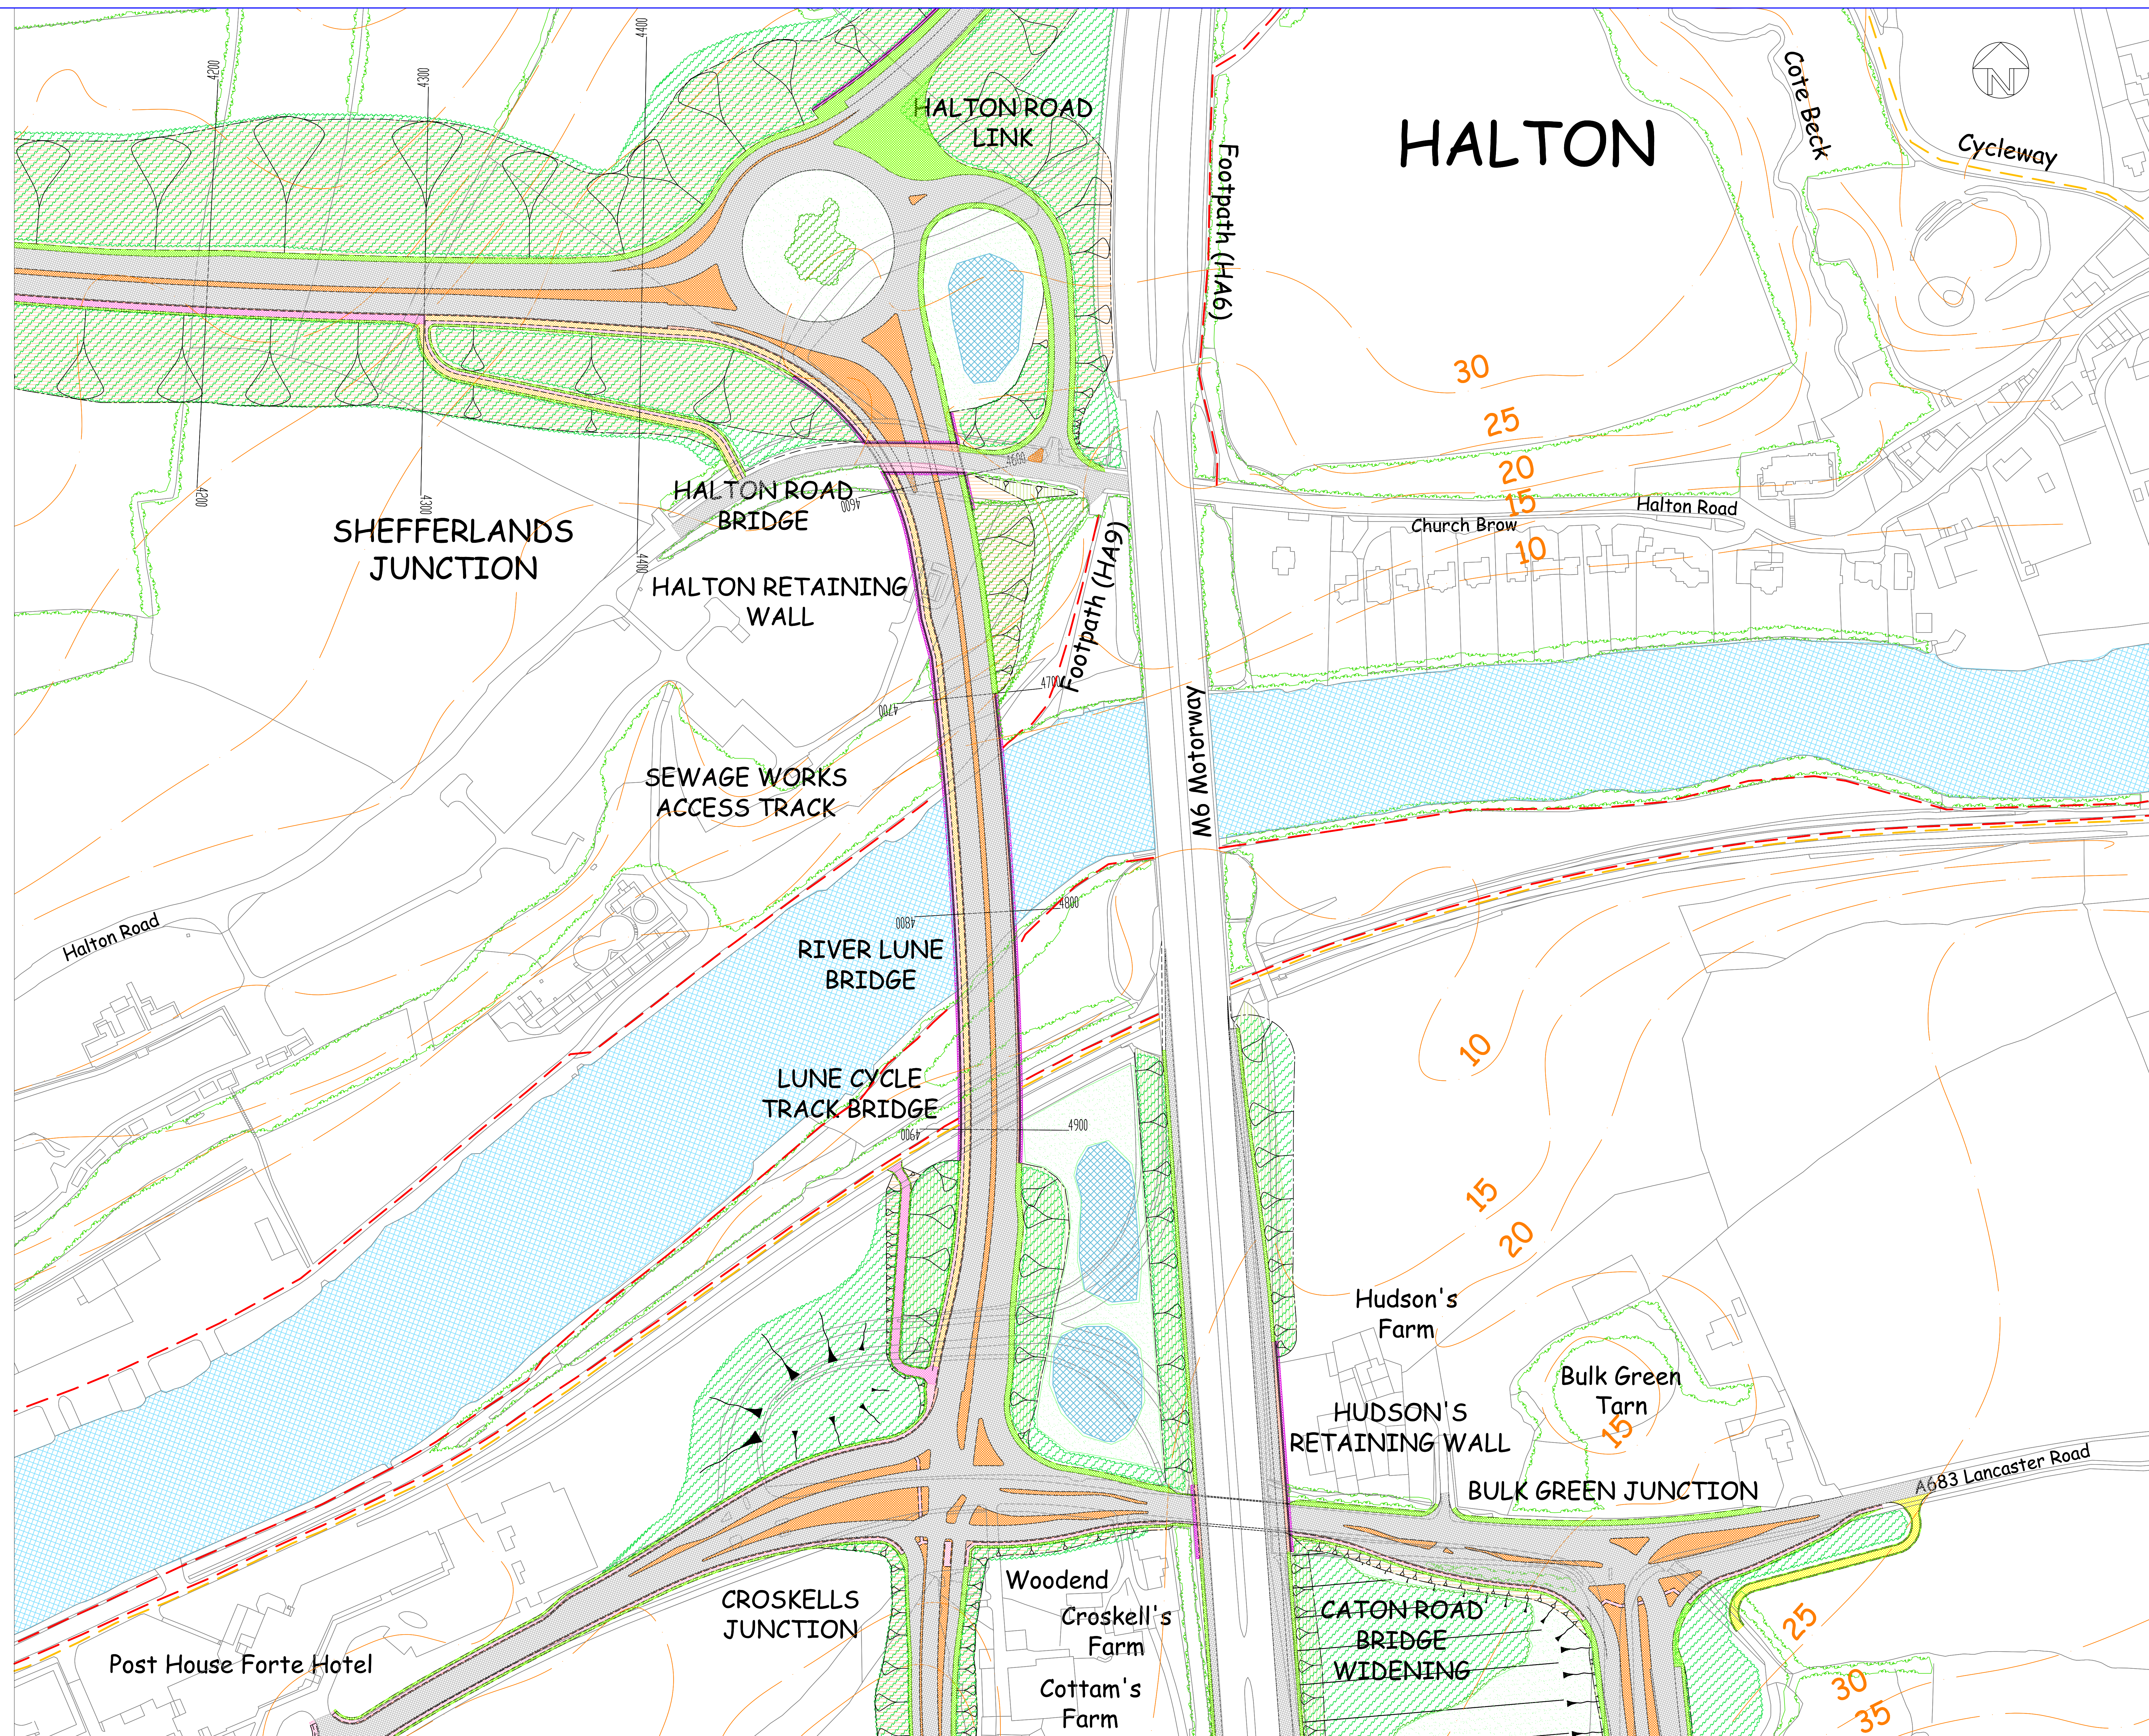

Scale 1:1000

Figure 9A - River Lune Crossing (Plan)

This drawing shows the County Council's currently approved proposals. These may be subject to change because of further developments in the design or the statutory processes.

Based on Ordnance Survey Mapping with the Permission of the Controller of Her Majesty's Stationery Office. Crown copyright. Unauthorised reproduction infringes Crown copyright and may lead to prosecution or civil proceedings. Lancashire County Council Licence No. LA/10/16.